



NO.	DESCRIPTION	BY	DATE

SHEET TITLE:
Joel & Katie DeVries
 13915- 61st Ave. N.
 Plymouth, MN


PROJECT DESCRIPTION:
Complete main floor remodel
 Remodel second floor & lower level

DRAWINGS PROVIDED BY:
T J B Homes, Inc.
 9100 Baltimore St. NE Ste 102
 Blaine, MN 55449
 763.780.2944

DATE:
5/6/2015


SCALE:
1/4" = 1'

SHEET:
A-1

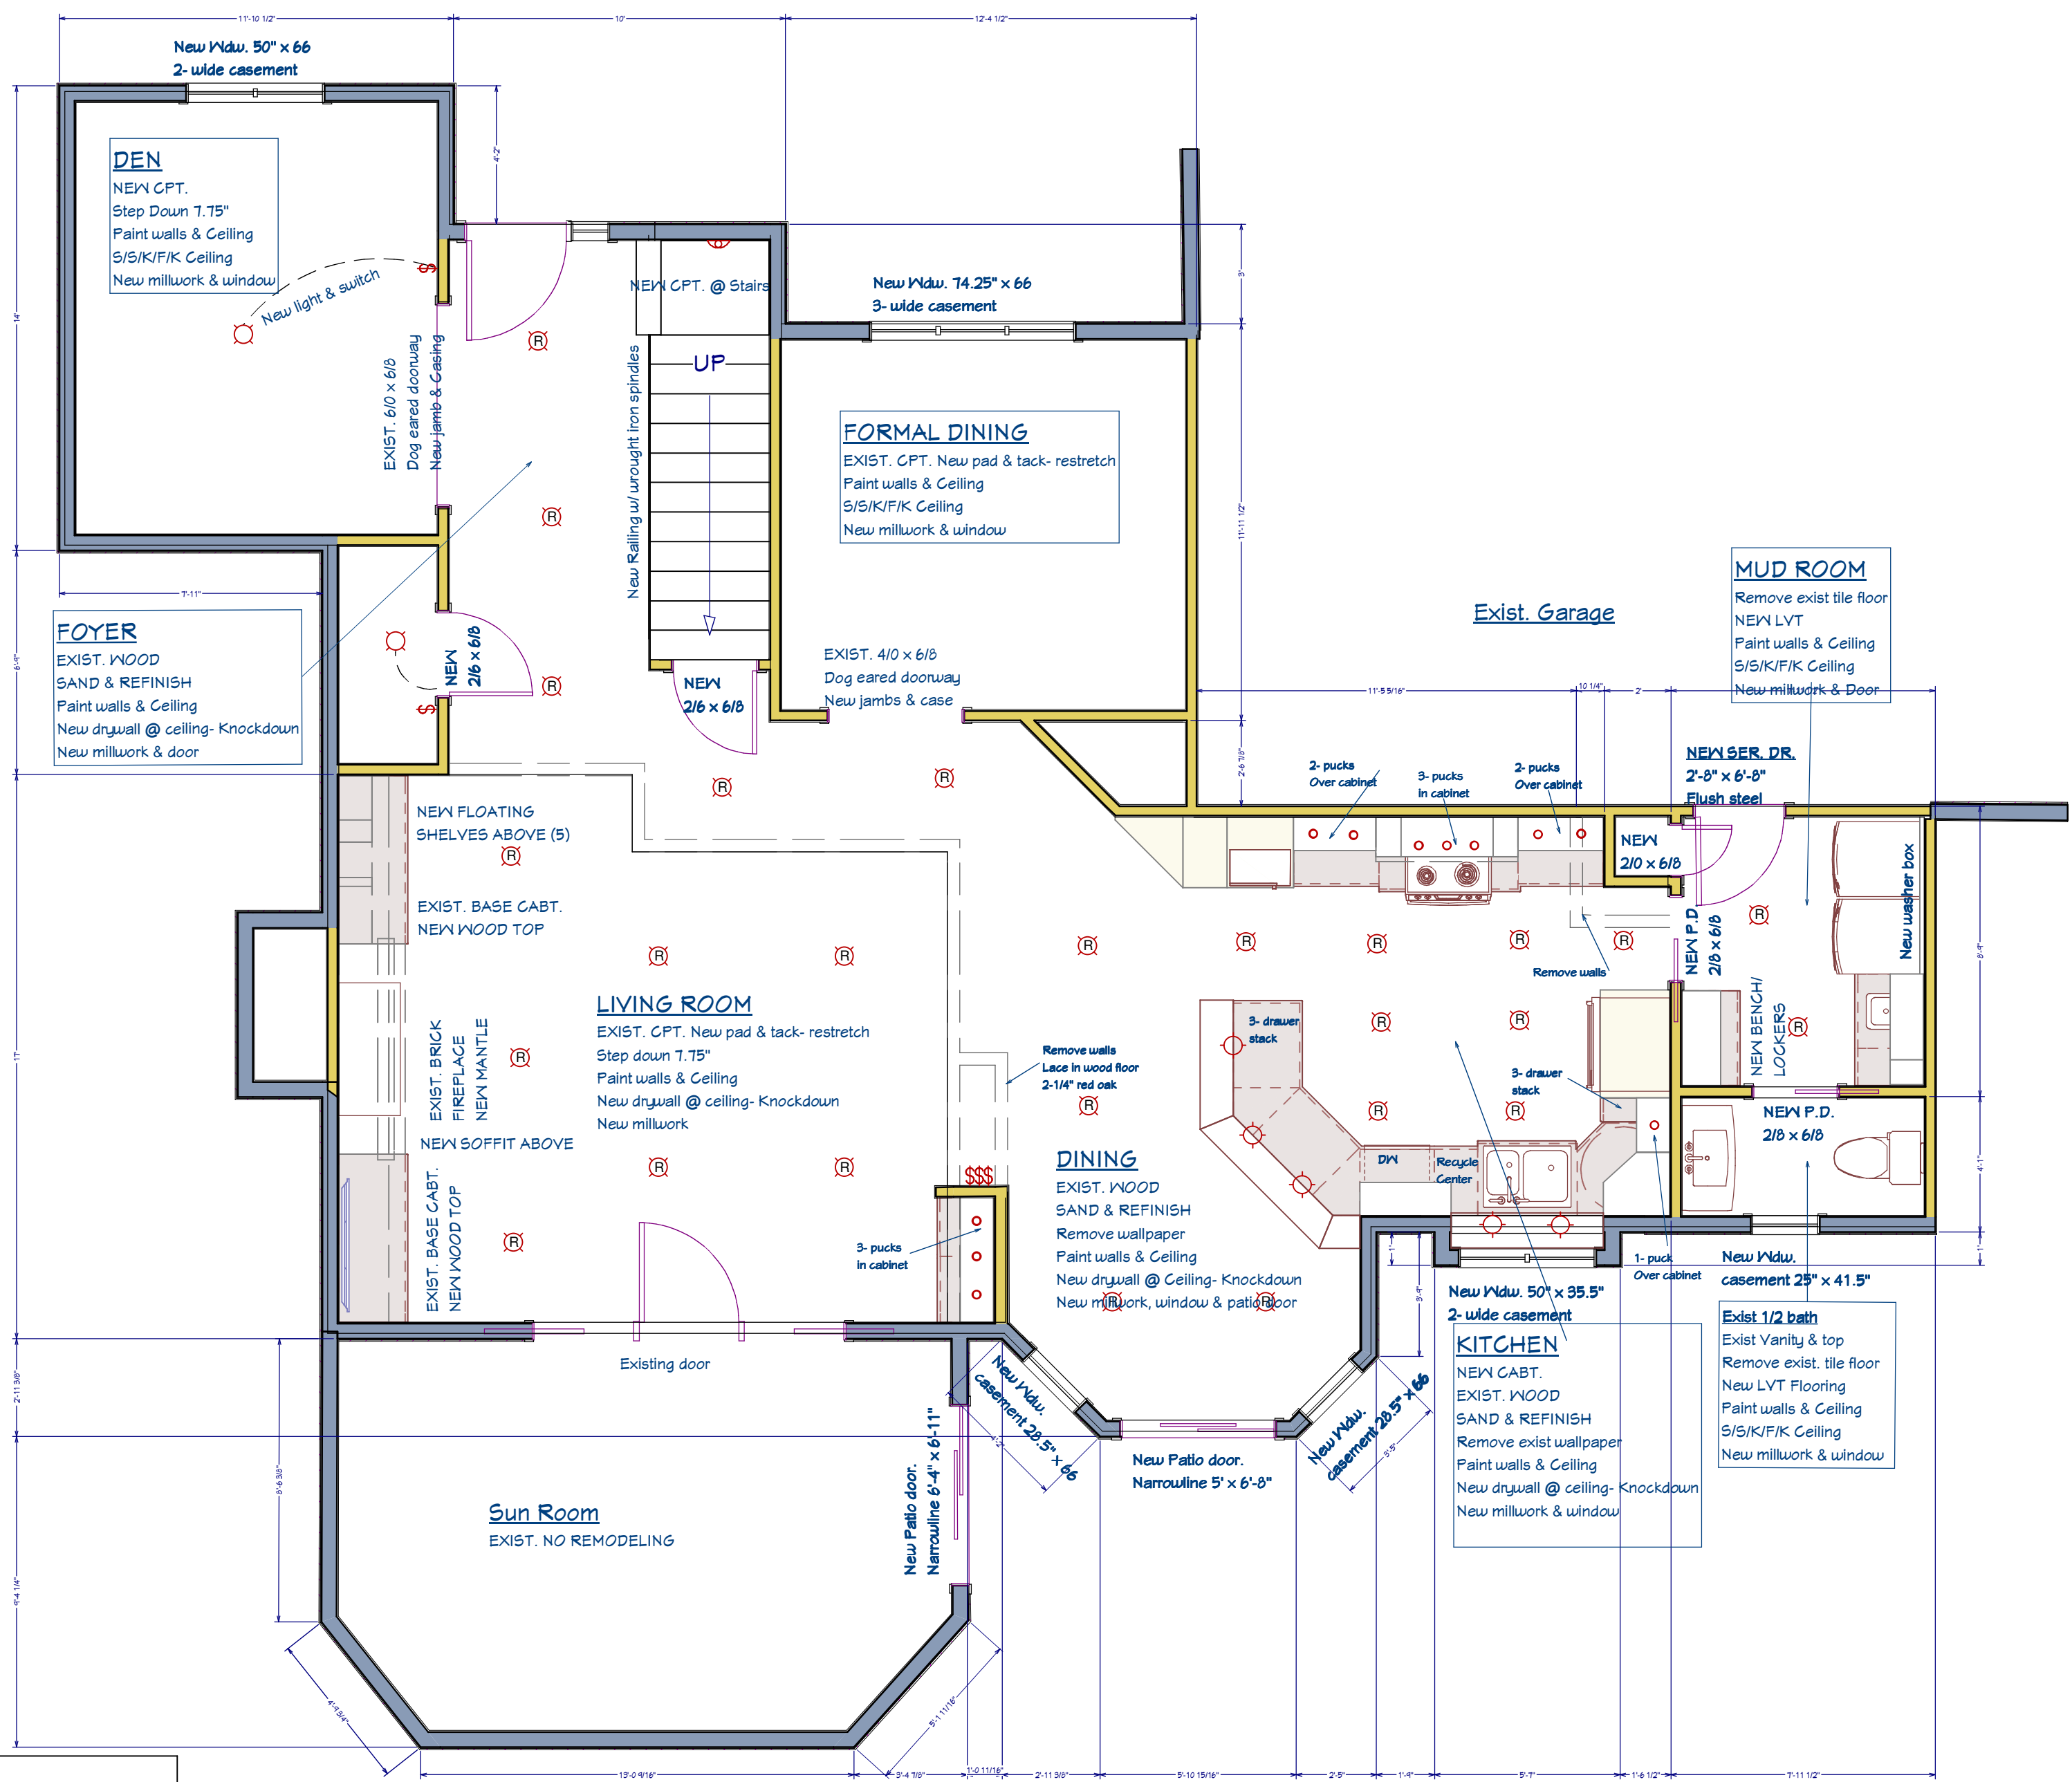

Main Level:

1st Floor

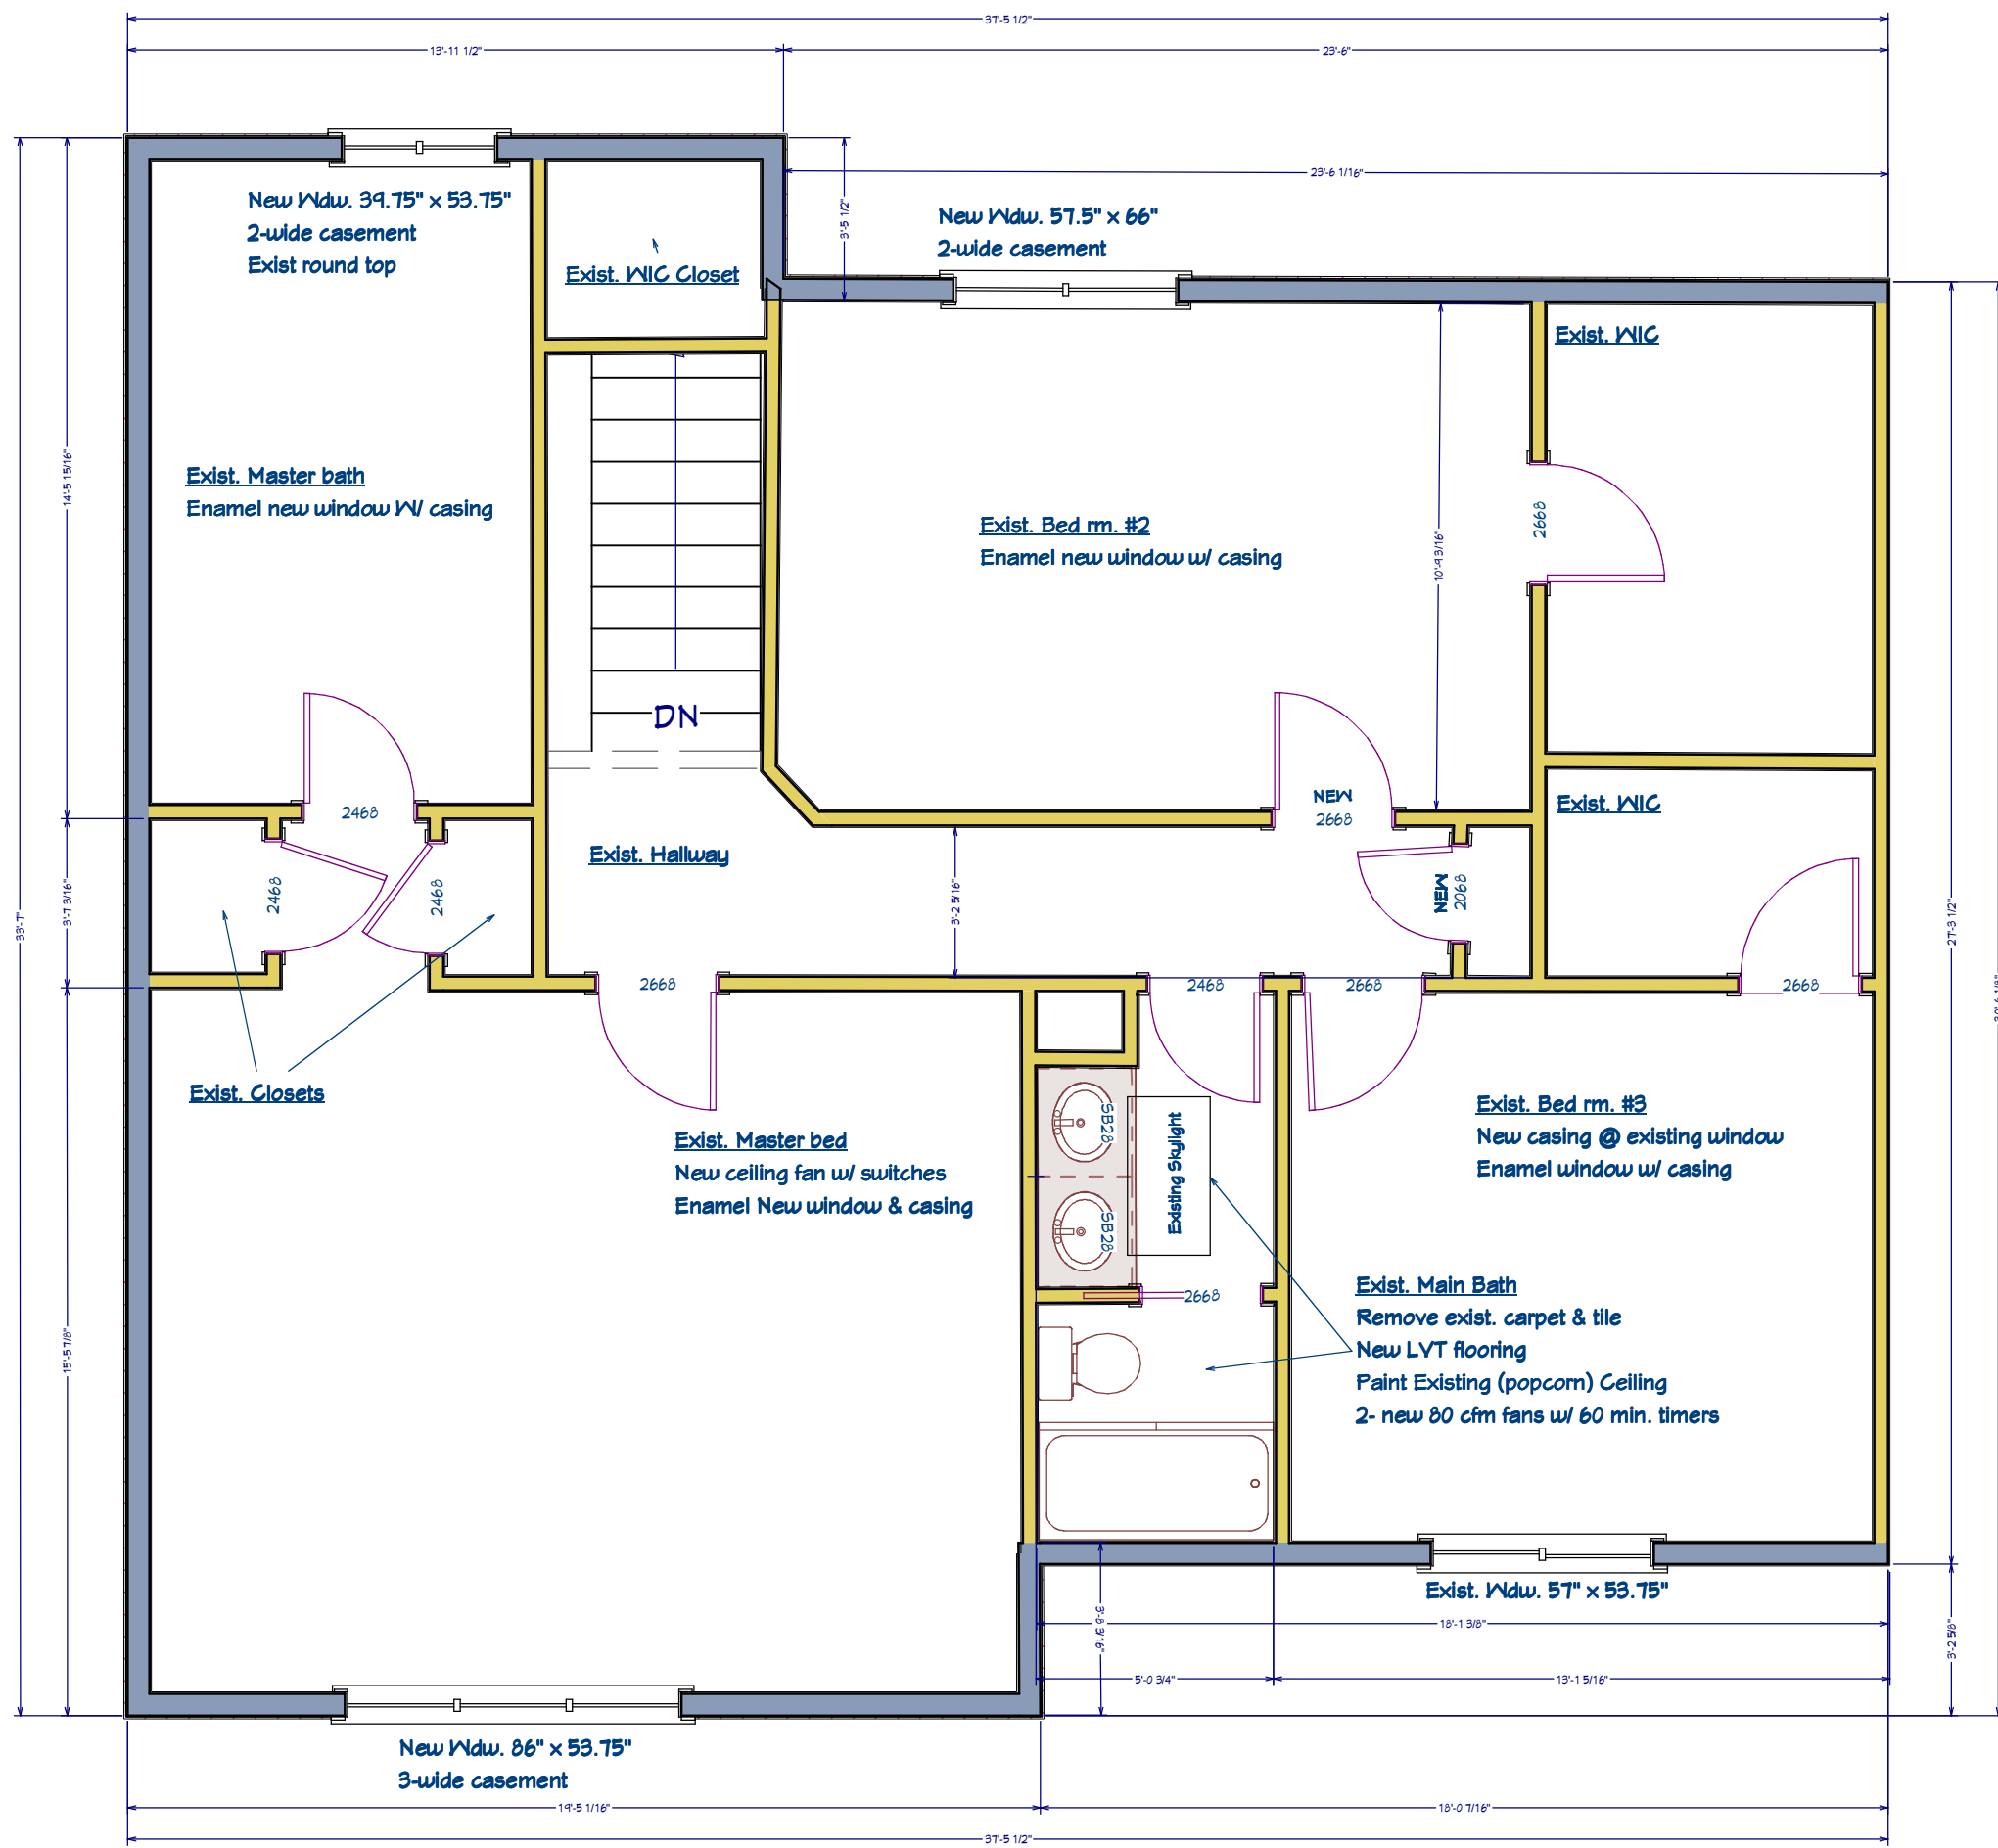

Second Story

2nd Floor

NO.	DESCRIPTION	BY	DATE

SHEET TITLE:

PROJECT DESCRIPTION:

Devries


DRAWINGS PROVIDED BY:

DATE:
5/6/2015

SCALE:

SHEET:

A-2

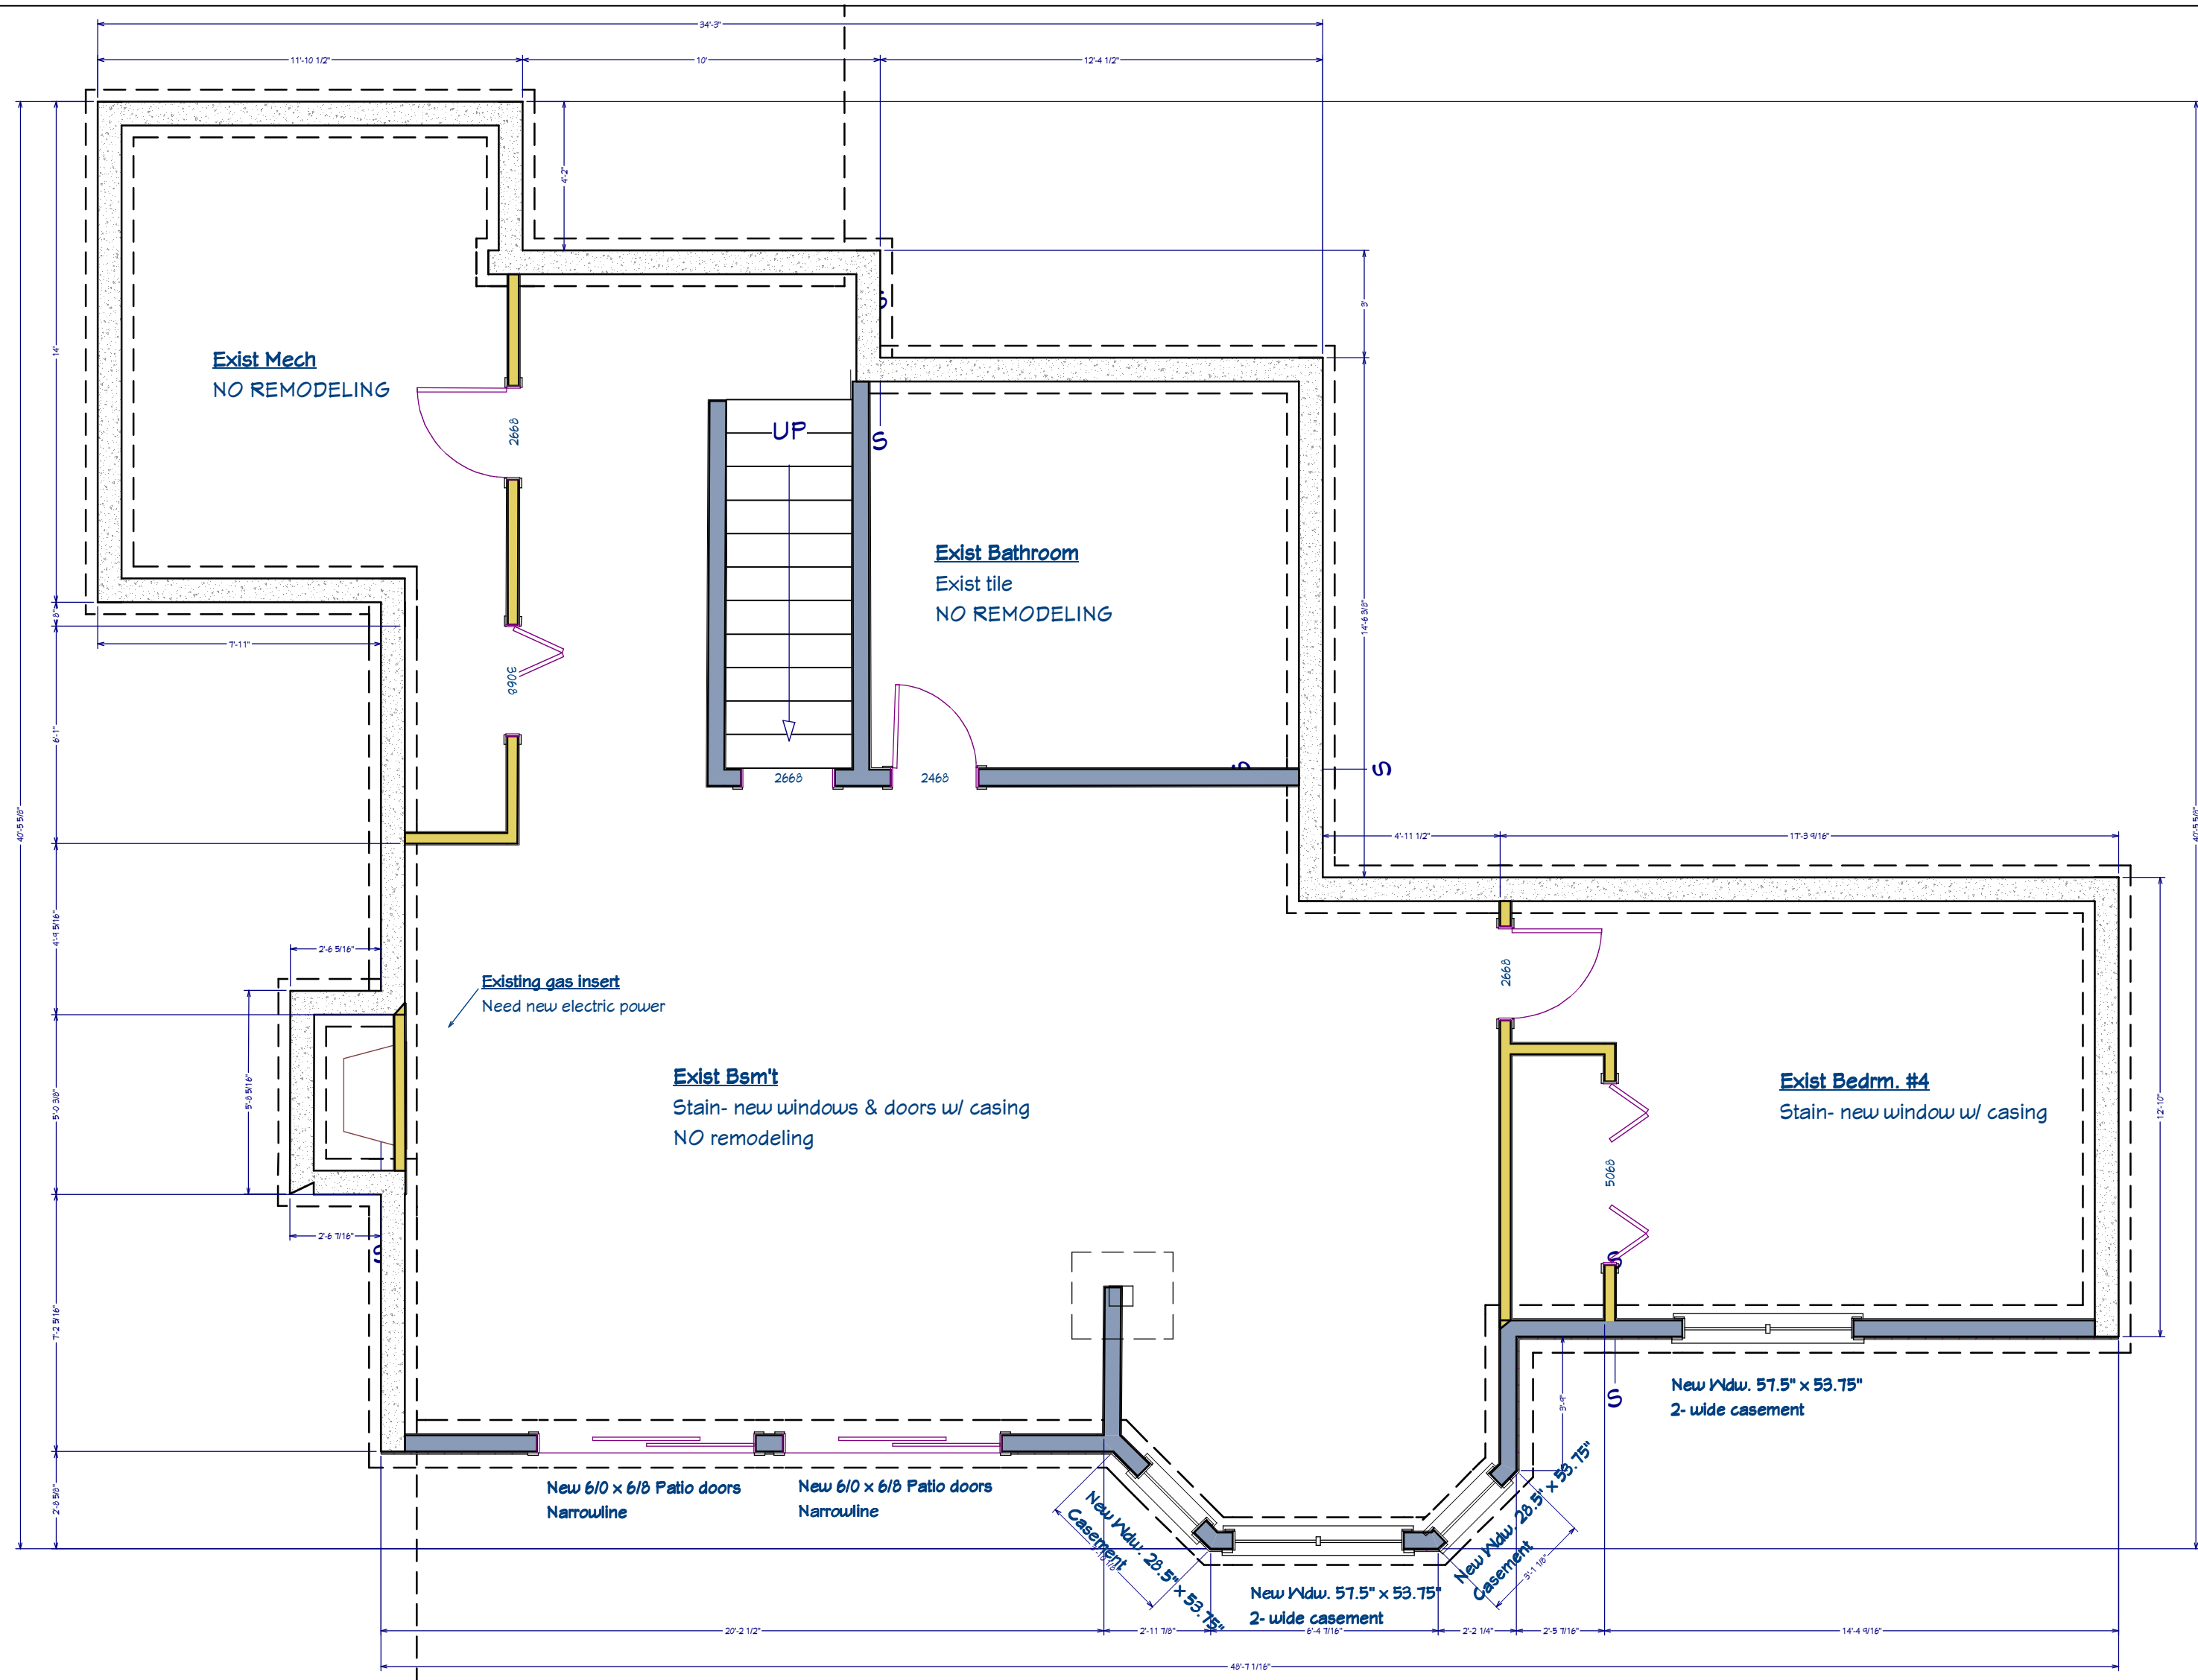

Foundation

Lower Level

NO.	DESCRIPTION	BY	DATE

SHEET TITLE:

PROJECT DESCRIPTION:
Devries

DRAWINGS PROVIDED BY:

DATE:
 5/6/2015

SCALE:

SHEET:
A-3